

12th December 2023

Dear Customer,

We're undertaking electricity reinforcement works on our Network

Vector owns and operates networks that distribute electricity and gas across the greater Auckland region. We are constantly working to ensure the safety and reliability of our networks.

This is a courtesy letter to provide you with updated information about the upcoming work we are completing around your area, including new dates and details around how it could potentially impact you, given your property's proximity to the worksite.

We will be undertaking electrical and civil works in Wellesley Street and on Elliot Street between 8th January and 21st January 2024. The works are part of a wider reinforcement plan for a new distribution network for future growth in the area.

Please note that no planned power outages are required to complete these works. However, in the unlikely event that a power outage becomes necessary, we will provide you with advance notification.

Elliot Street - Civil excavation works two-thirds of the way between Victoria Street West and Wellesley Streets.

Wellesley Street - Civil excavation works on Wellesley Street at the intersection with Elliot Street, in front of Bledisloe House

This project has been carefully assessed and coordinated with City Rail Link, Auckland Council and Auckland Transport to minimise disruption and to avoid having to undertake additional work in the same area later.

The civil work will be completed on our behalf by Stockman General Contractors Limited and Northpower Limited will undertake the cabling.

The Auckland Council Te Ha Noa project will be undertaking civil work for our cabling within their site, this being at the Victoria and Elliot Street interchange.

How this work will affect you:

During the work period, please expect the following:

- **Outages** – there are no outages associated with these works.
- **Work hours and noise minimisation** – most of the work will happen between 7am and 10pm. There will be low to medium noise on an intermittent basis during these times.


- **Traffic management** - traffic management will be in place to allow crews to work safely. Traffic controllers will be on site to assist with traffic flows as needed. Elliot Street will be open to through traffic. Pedestrians will be able use the existing footpaths and adequate walkways and signage for the affected business will be provided.
- **Excavation work** – there will be three excavation areas associated with the work which will create occasional noise. Noise mats will be used to help minimise this.
- **Pedestrian management** - certain sections of footpaths and shared carriageways may need to be closed temporarily for pedestrian safety.

If you have any questions, please contact Aaron Ghazel of Stockman General Contractors Limited on the below details:

Aaron Ghazel: 022 010 5246 Aaron@sgc.co.nz

Regards,

The Vector Customer Team

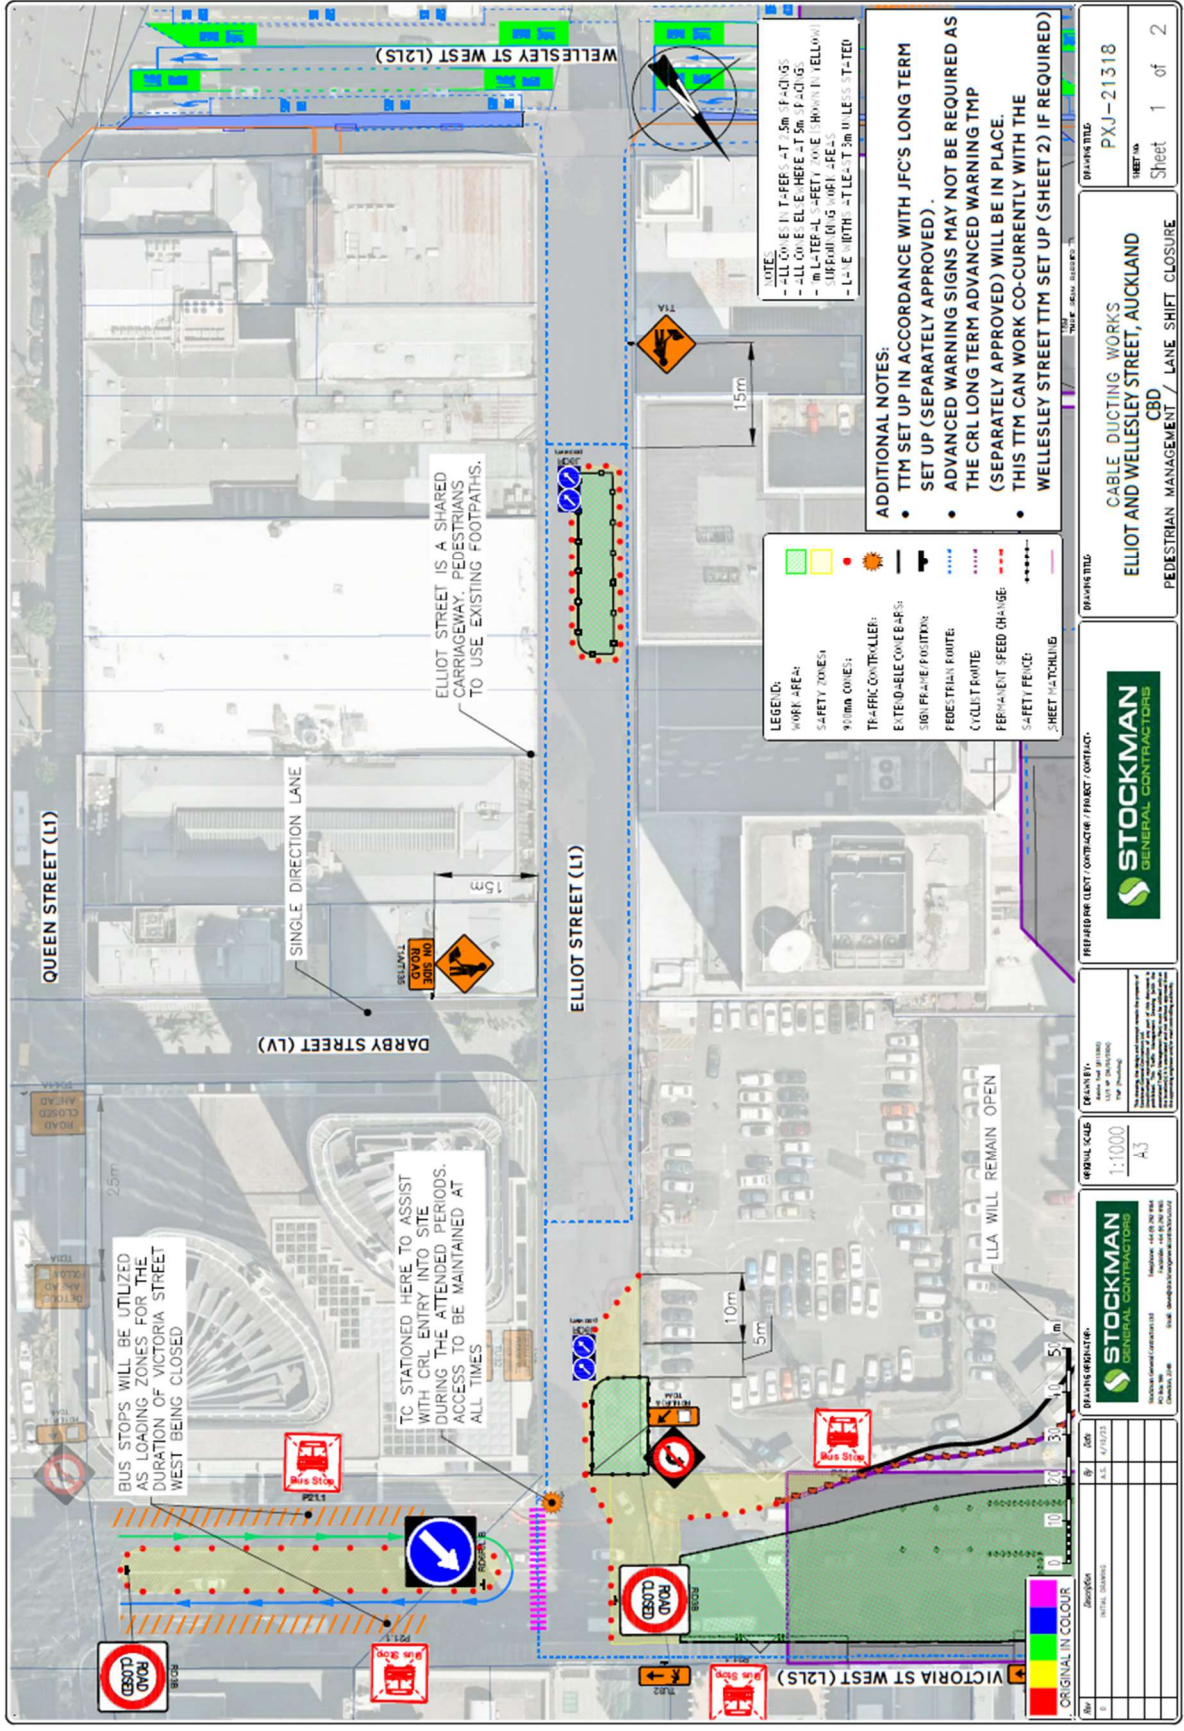

NOTE:

- ALL T-PEPS AT 5m T-CHG'S (SHOWN IN YELLOW)


ADDITIONAL NOTES:

- TTM SET UP IN ACCORDANCE WITH JFC'S LONG TERM SET UP (SEPARATELY APPROVED).
- ADVANCED WARNING SIGNS MAY NOT BE REQUIRED AS THE CRL LONG TERM ADVANCED WARNING TMP (SEPARATELY APPROVED) WILL BE IN PLACE.
- THIS TTM CAN WORK CO-CURRENTLY WITH THE WELLESLEY STREET TTM SET UP (SHEET 2) IF REQUIRED

LEGEND:

- WORK AREA
- SAFETY ZONES
- TRAFFIC CONTROL
- EXTENDING WORKER
- SETBACK POSITION
- PEDESTRIAN ROUTE
- CYCLIST ROUTE
- PERMANENT SPEED CHANGE
- SAFETY FENCE
- SHEET MATCHING

<p>PROJECT NO: PXJ-21318</p> <p>SHEET NO: 1 of 2</p>	<p>DRAWING TITLE: CABLE DUCTING WORKS, ELLIOT AND WELLESLEY STREET, AUCKLAND CBD</p>	<p>DRAWING TITLE: PEDESTRIAN MANAGEMENT / LANE SHIFT CLOSURE</p>
<p>STOCKMAN GENERAL CONTRACTORS</p>		
<p>SCALE: 1:1000</p> <p>A3</p>	<p>STOCKMAN GENERAL CONTRACTORS</p>	

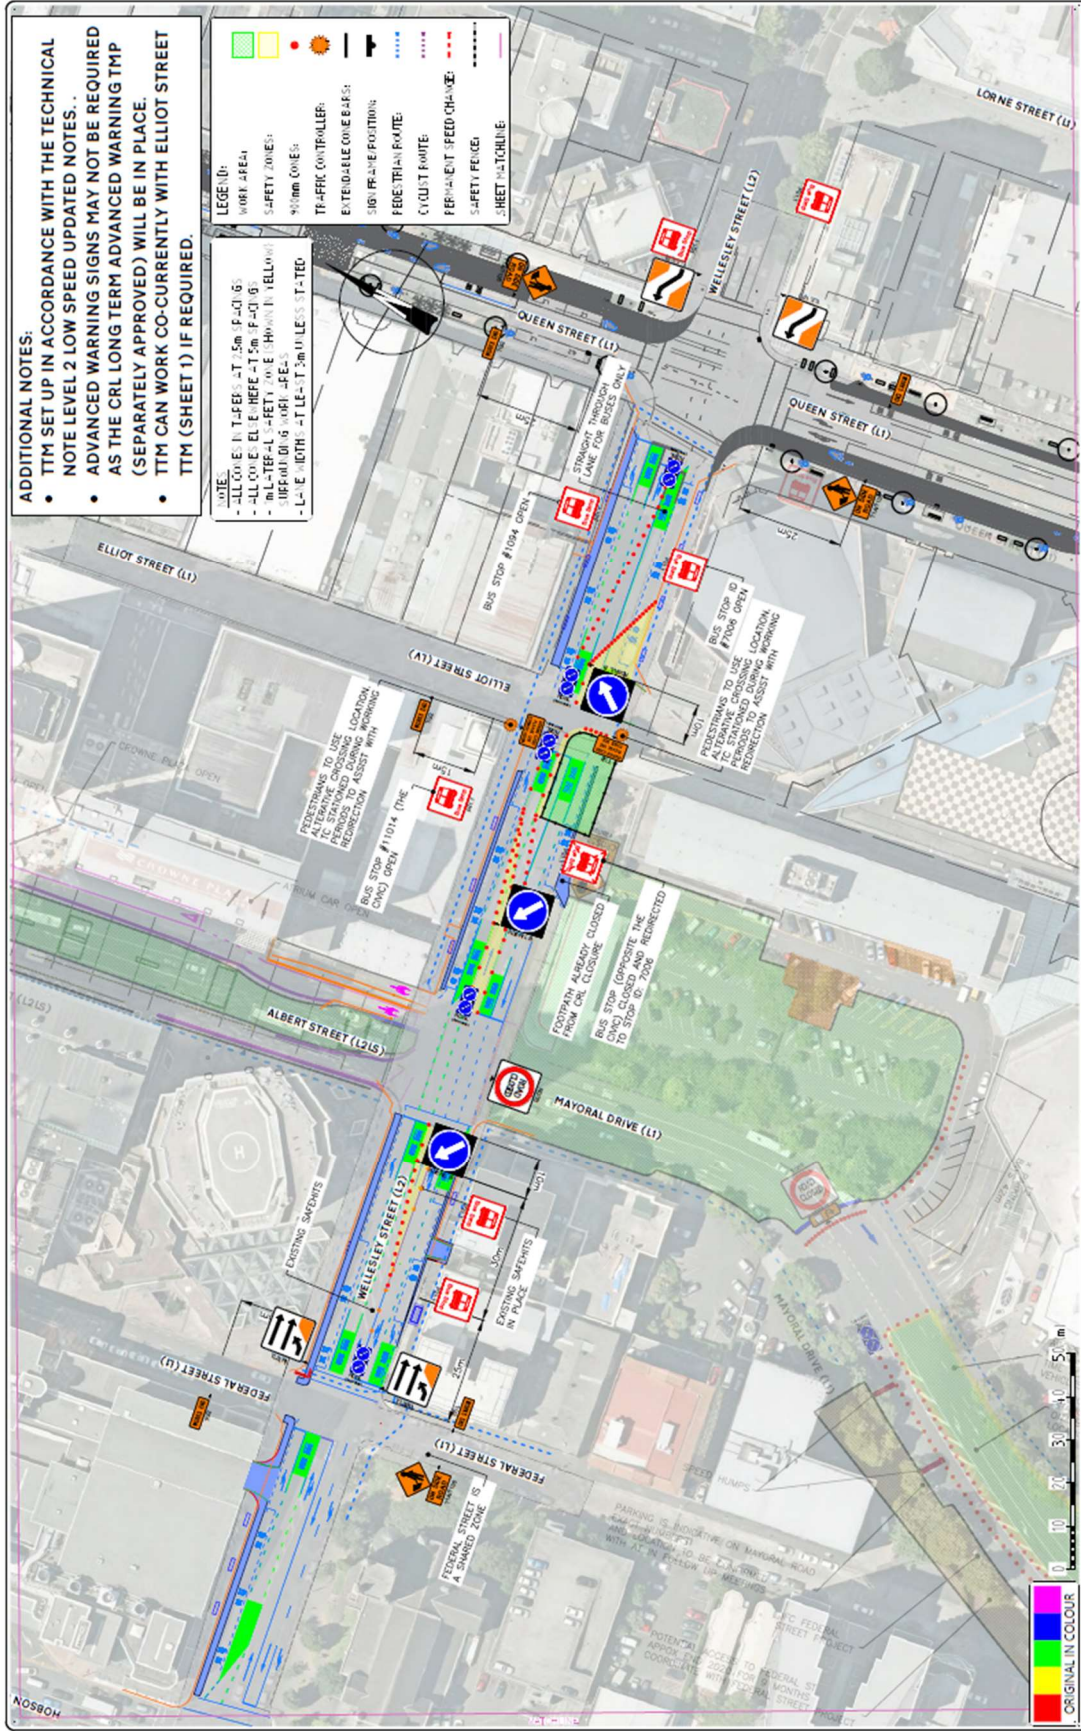

ADDITIONAL NOTES:

- TTM SET UP IN ACCORDANCE WITH THE TECHNICAL NOTE LEVEL 2 LOW SPEED UPDATED NOTES.
- ADVANCED WARNING SIGNS MAY NOT BE REQUIRED AS THE CRL LONG TERM ADVANCED WARNING TMP (SEPARATELY APPROVED) WILL BE IN PLACE.
- TTM CAN WORK CO-CURRENTLY WITH ELLIOT STREET TTM (SHEET 1) IF REQUIRED.

- LEGEND:**
- WORK AREA
 - SAFETY ZONE(S)
 - 500mm CONES
 - 900mm CONES
 - TRAFFIC CONTROLLER
 - EXTENDABLE CONE BARS
 - SIGN PLATE POSITION
 - PROJECT SIGN ROUTE
 - CYCLIST ROUTE
 - PERMANENT SPEED CHANGE
 - SAFETY FENCE
 - SHEET BOUNDARY

- NOTE:**
- ALL CONES IN T-PEE - AT 1.5m - F-4-D-65

DRAWING TITLE		PXJ-21318	
SHEET NO.		Sheet 2 of 2	
CABLE DUCTING WORKS ELLIOT AND WELLESLEY STREET, AUCKLAND CBD LANE DIVERSION CLOSURE			
DRAWING TITLE		STOCKMAN GENERAL CONTRACTORS	
PREPARED BY (L101) CONTRACTOR / PROJECT CONTRACTOR:			
DRAWN BY:	DATE:	SCALE:	PROJECT:
1:1000	4/3		
NO.	BY	DATE	REVISION